



FRONT ELEVATION



REAR ELEVATION

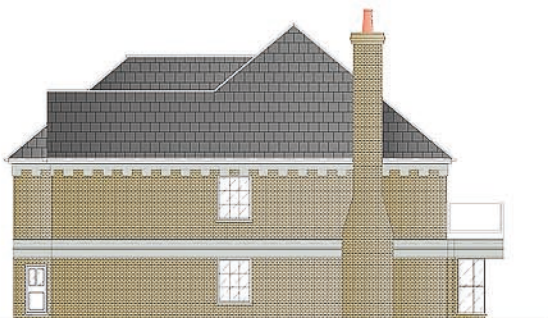

WEST SIDE ELEVATION

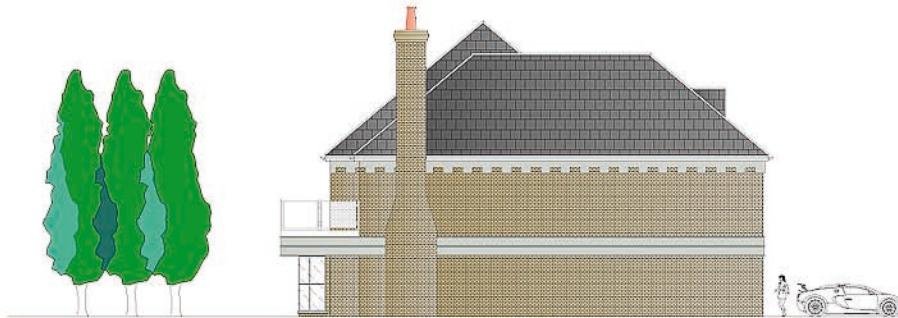

EAST SIDE ELEVATION

NO DIMENSIONS TO BE TAKEN DIRECTLY FROM THIS DRAWING. ALL DIMENSIONS TO BE VERIFIED ON SITE TO THE SATISFACTION OF THE CONTRACTOR AND ANY DISCREPANCIES TO BE REPORTED IMMEDIATELY.

THE COPYRIGHT AND OWNERSHIP OF THIS DRAWING REMAINS WITH THE ARCHITECT AND NO PART OF THIS DRAWING MAY BE COPIED, AMENDED, LOANED OR UTILISED IN PART OR IN WHOLE WITHOUT THE EXPRESS PERMISSION AND CONSENT OF THE ARCHITECT.

NOTES:

LOCATION:
XXXXXXXXXXXX
WHITSTABLE

PROPOSAL:
PROPOSED DETACHED HOUSE

SNELLER'S
ARCHITECTURAL
SERVICES

31 SCHOOL ROAD
ASH
CANTERBURY
KENT CT3 2JD
T: +44 (0) 1304 814254
M: +44 (0) 7950 816567
E: CHRIS@GJBSNELLER.WANADOD.CO.UK

CLIENT:
XXXXXXXXXXXX

SCALE: 1:100 A1

DATE: APRIL 2010

DRAWING NUMBER:
SAS/10/002